


ECT. SHOWN	ERECTED	ARCHITECT
	1865	H.M. ROBINSON
	1889	Do. Do.
	1921	E. BOISSIER

NOTE!
 THE TOP 15 FEET OF THE TOWER, FROM THE LOWEST GORGE-MOULD, TOGETHER WITH THE CLOCK WAS ADDED A FEW YEARS AFTER THE COMPLETION OF THE FIRST SECTION

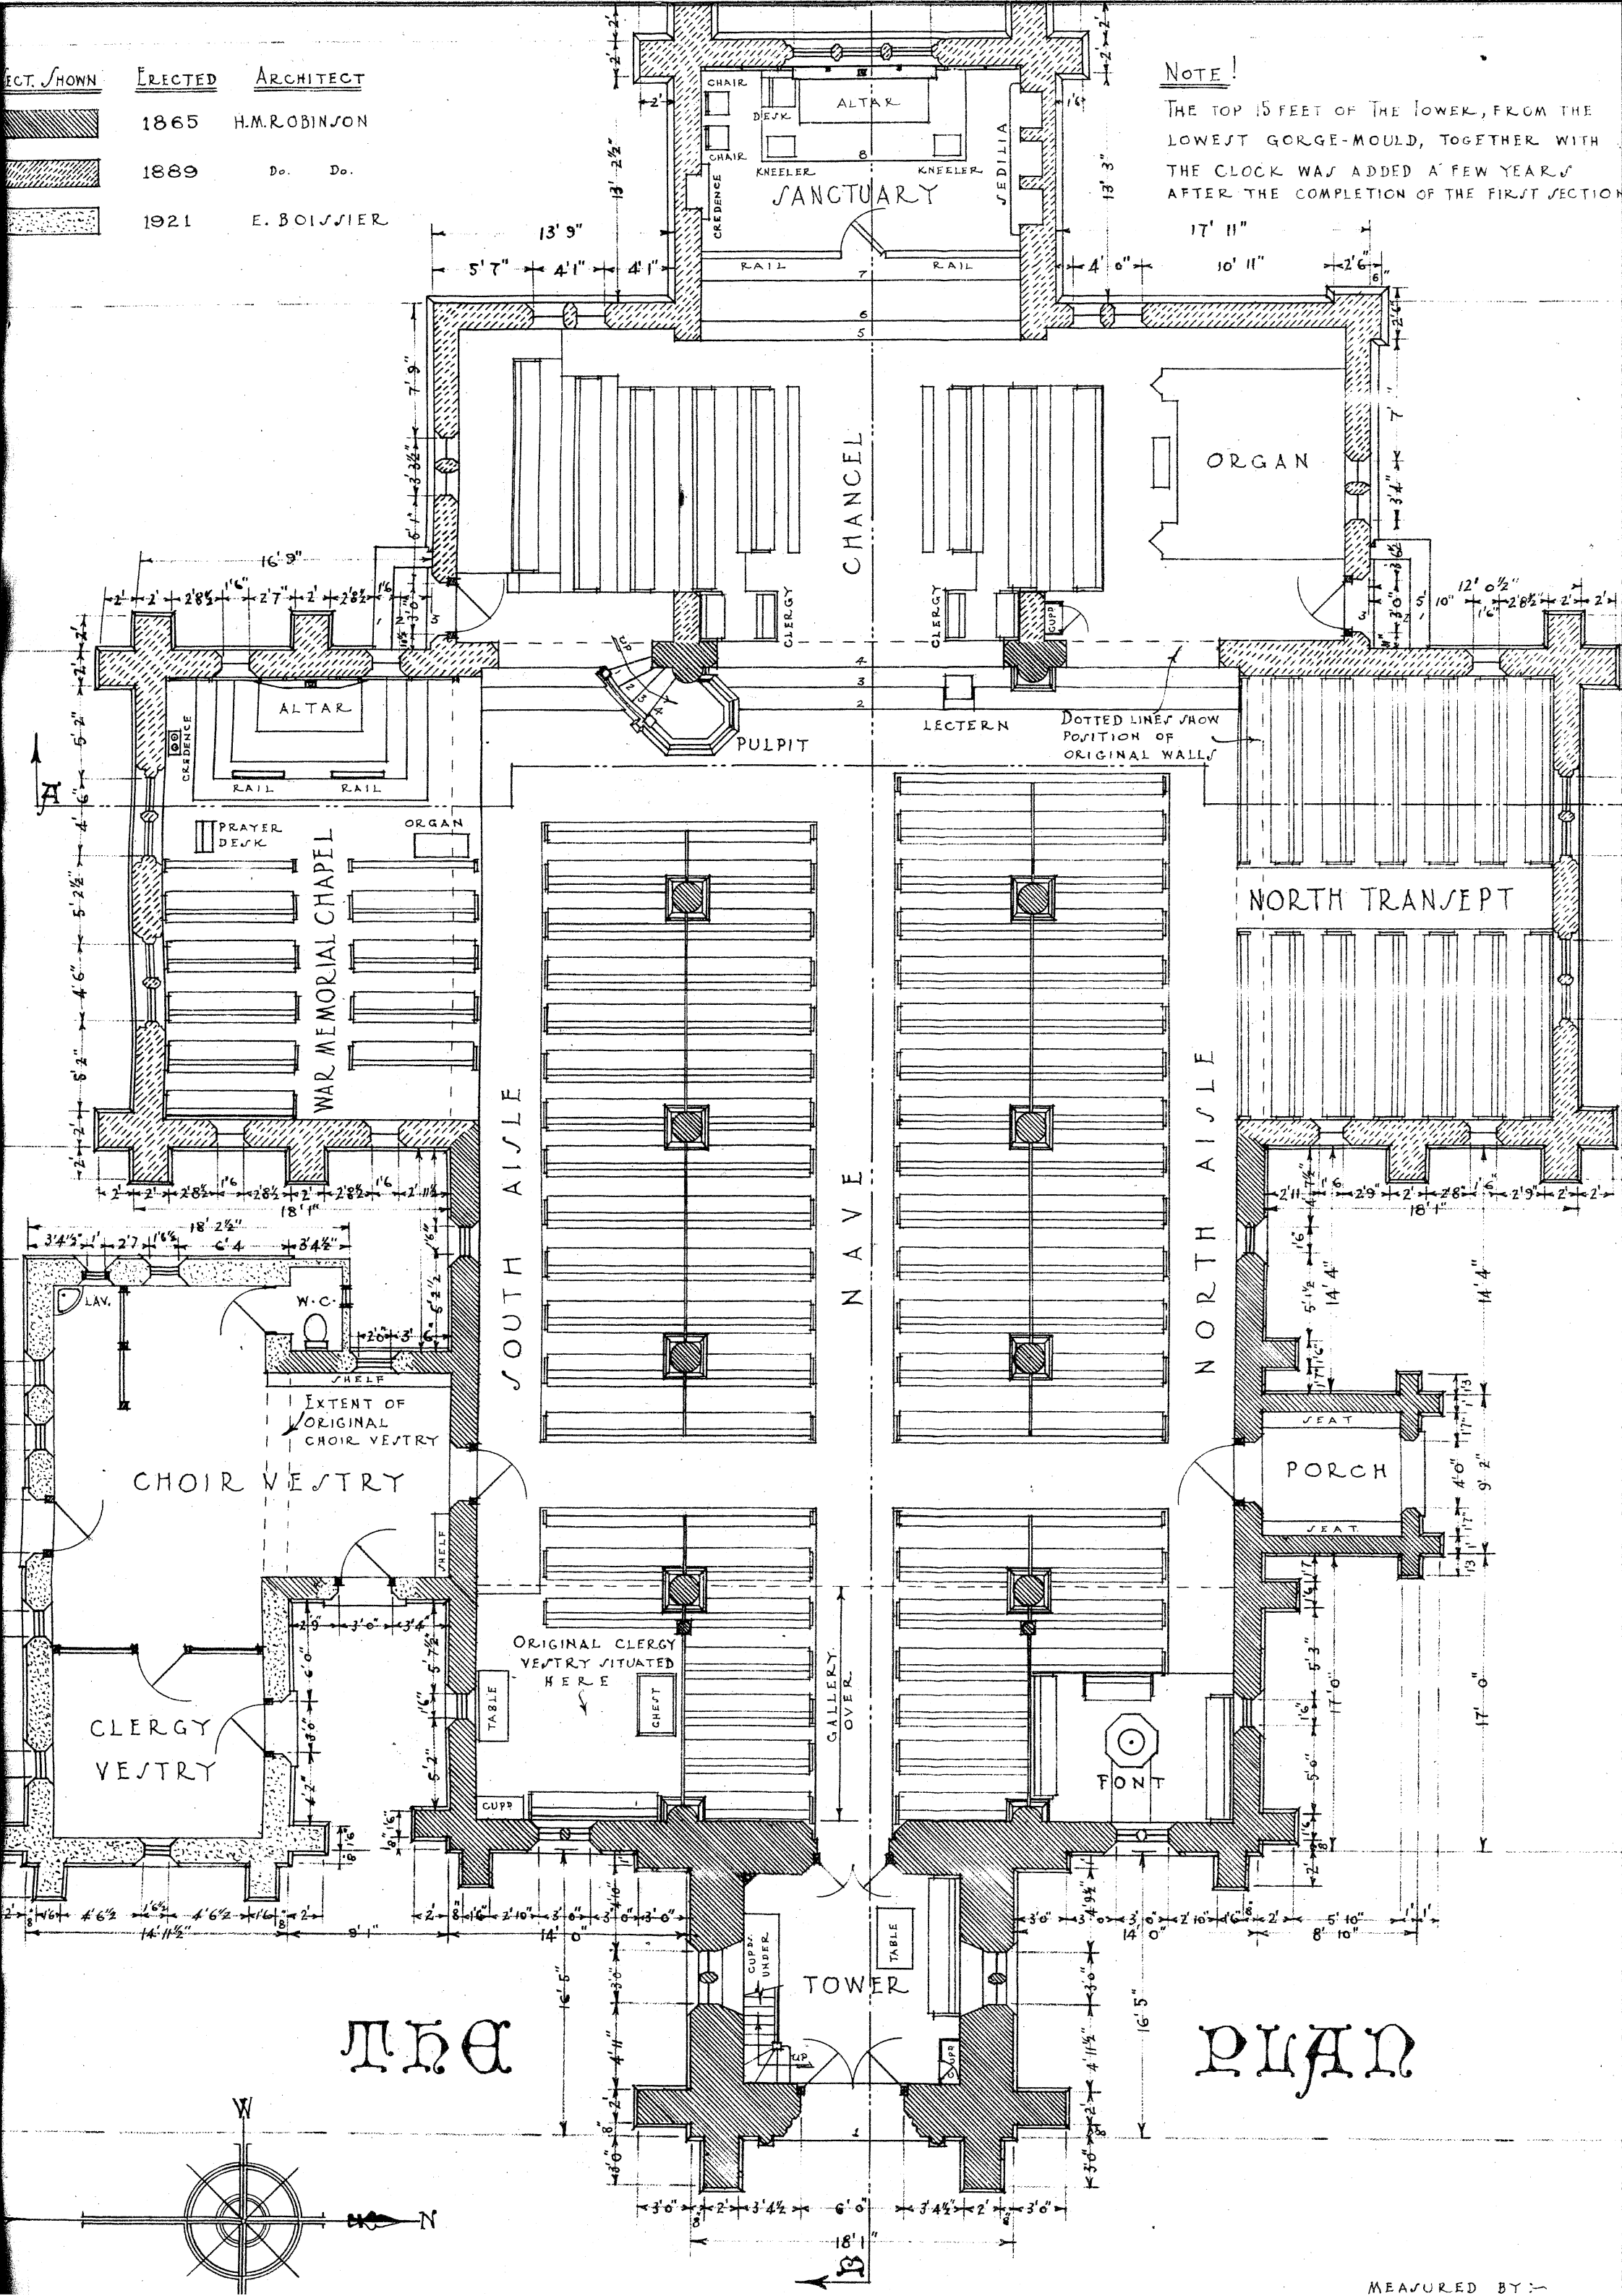

THE

PLAN